


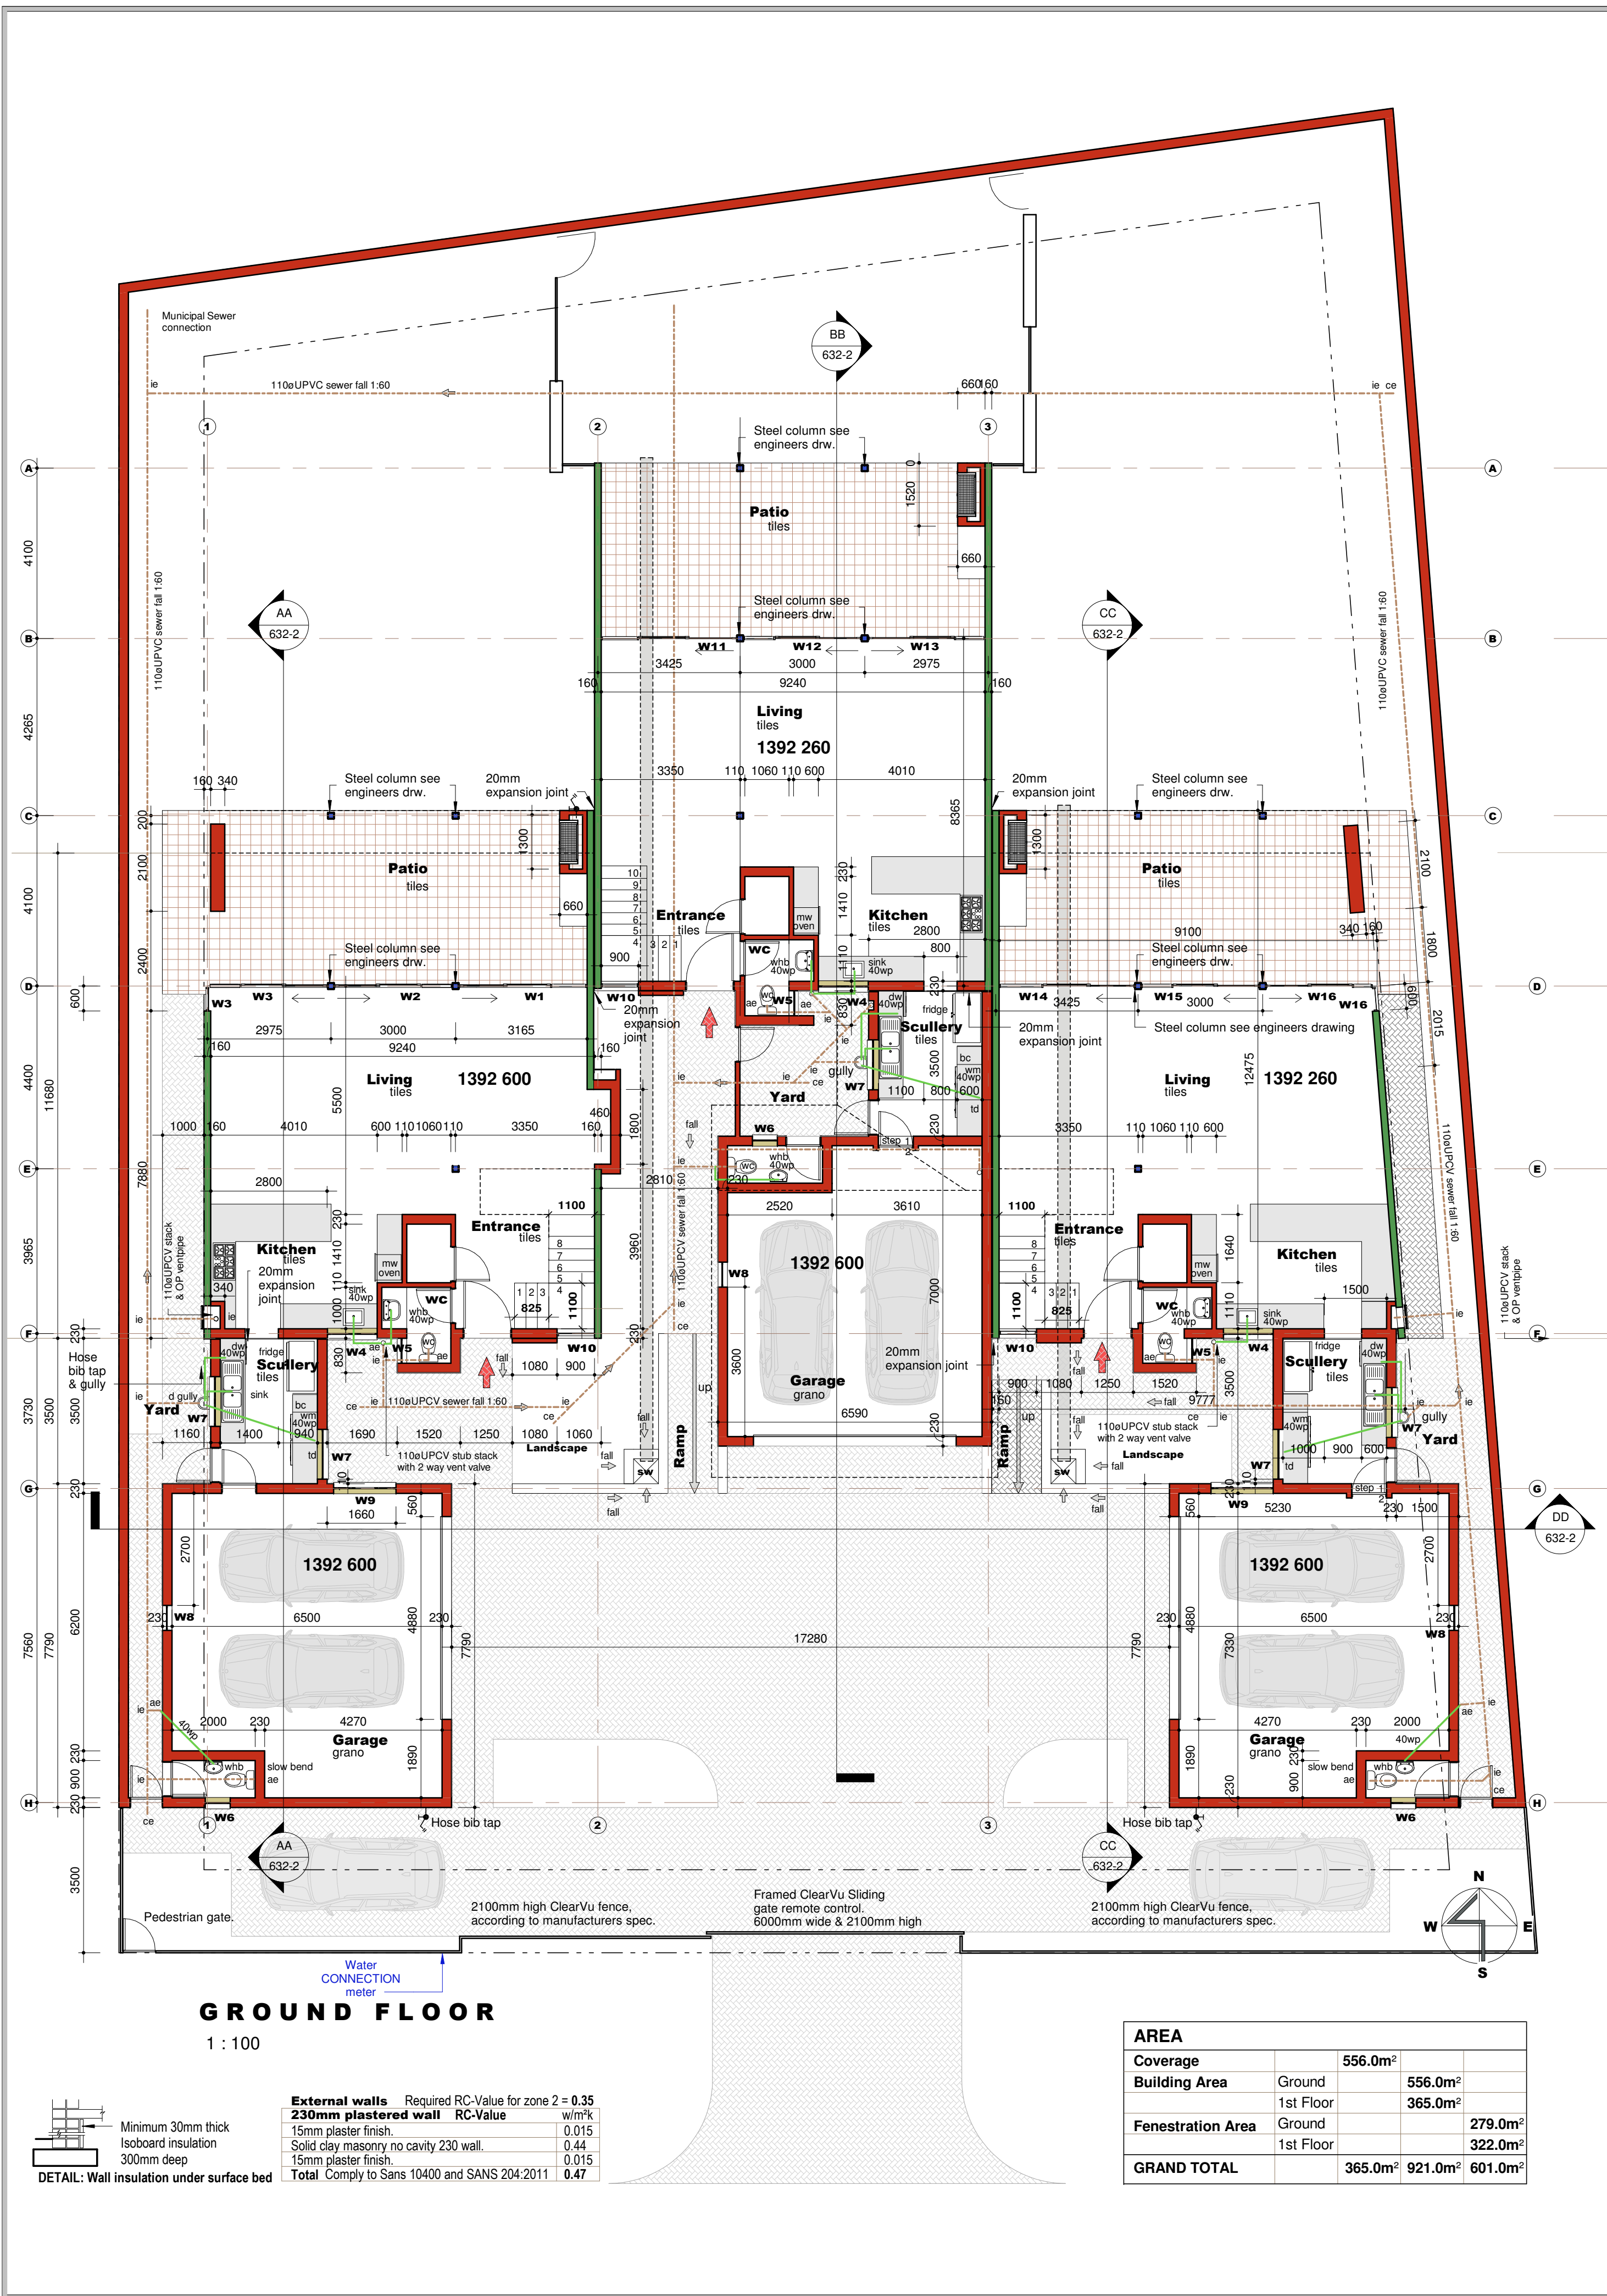

Revision		
No.	Description	Date
1	Council Approval	09-03-2020

Notes
Geysers to comply with SABS 0254
Chimneys to comply with Part V of NBR.
Glazing to comply with NBR. 0137
according to the SANS 10137
All traps to be anti-vac

Drawing index	
001	SITE PLAN
100	PLANS
200	ELEVATIONS
300	SECTIONS
400	WINDOW SCHEDULES
500	DOOR SCHEDULES CP
600	DRAINAGE
700	CONSTRUCTION DETAILS
800	OFFICE LAYOUTS / TENANT
900	OTHER SCHEDULES

atrium
ARCHITECTS
ARCHITECTS ~ ARGITEKTE
CC

Ashlea Gardens Office Park
Building 3, 1st Floor,
180 Garstfontein Avenue
Menlo Park 0102
Tel: 012 460-1776
Fax: 012 460-4069
E-Mail: admin@atrium.co.za
JH NEETHLING Pr Arch (Reg no. 2977)
LE LOUW Pr Arch (Reg no. ST1199)

Client
Douw Grobler

Project

**House on ERF 632
Lynnwood**

Plans

Date	dd. mm. yyyy
09-03-2019	
Drawn by	Le Sueur
Checked by	Hannes
Scale	1 : 100
Project no.	Sheet no.
2019-673	632-1
Rev. no.	1