


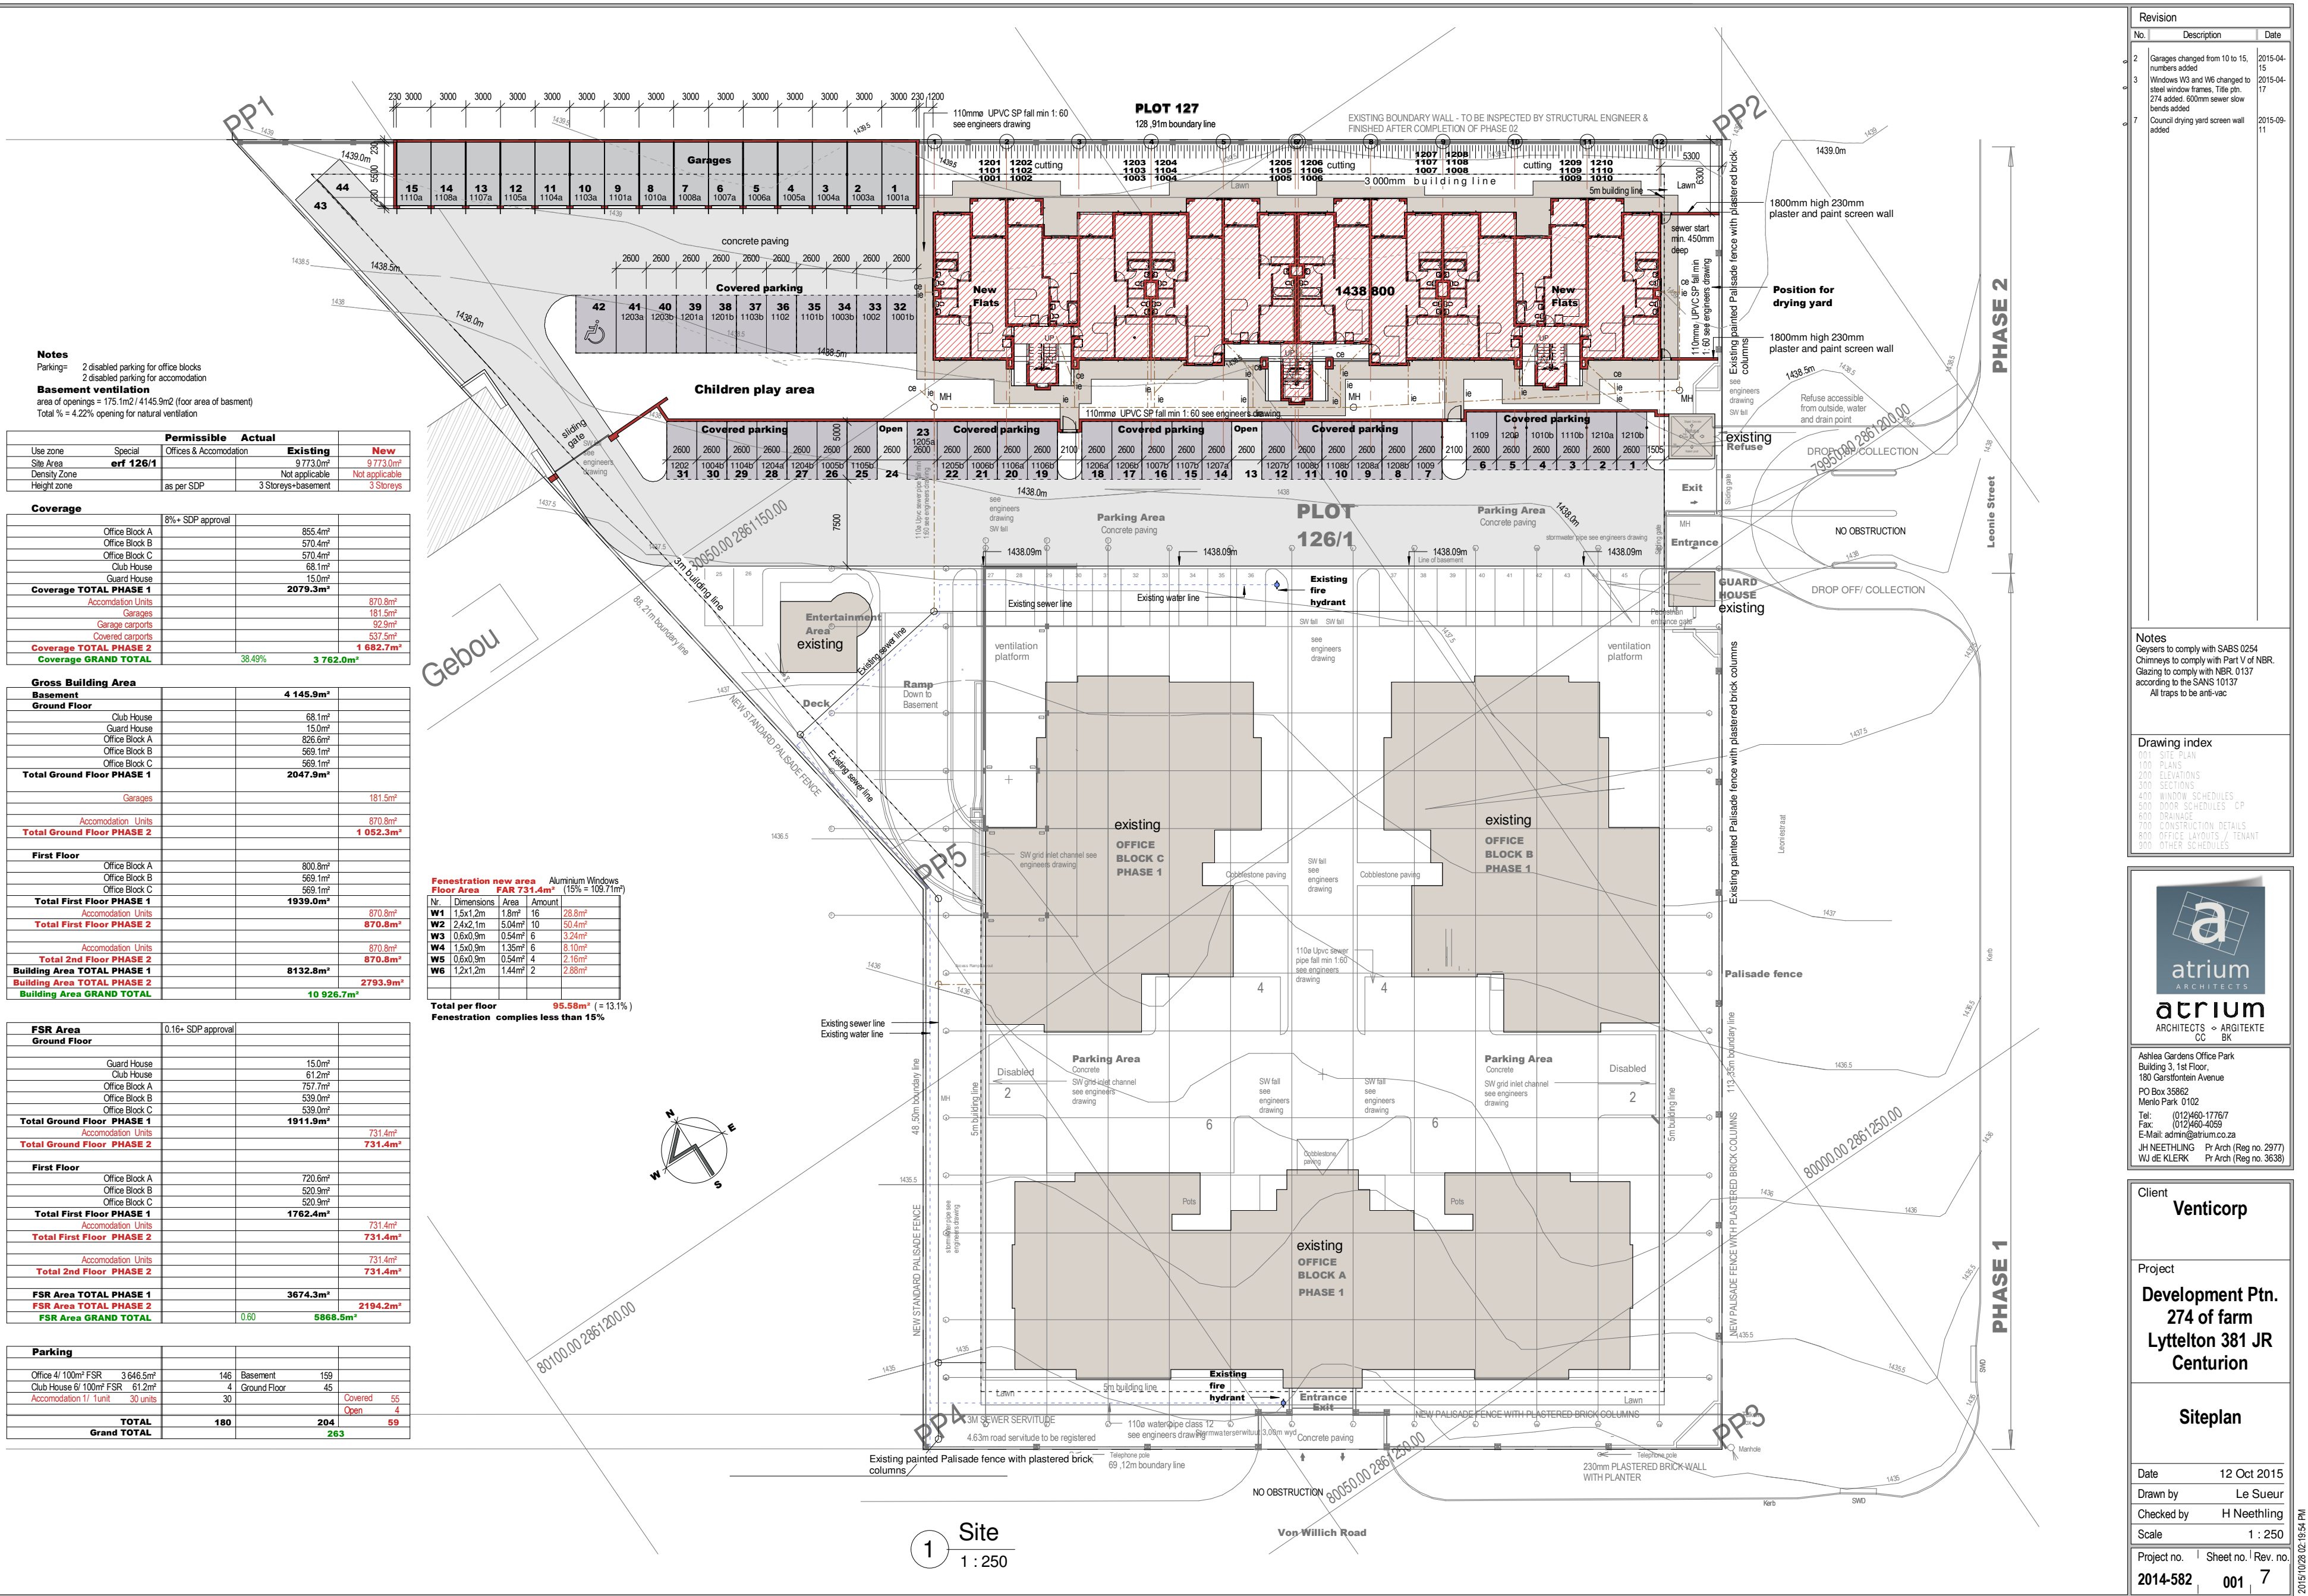

Revision		
No.	Description	Date
2	Garages changed from 10 to 15, numbers added	2015-04-15
3	Windows W3 and W6 changed to steel window frames, Title ph: 274 added, 600mm sewer slow bends added	2015-04-17
7	Council drying yard screen wall added	2015-09-11

Notes

Geysers to comply with SABS 0254

Chimneys to comply with Part V of NBR.

Glazing to comply with NBR 0137 according to the SANS 10137

All traps to be anti-vac

Drawing index

100 SITE

100 PLANS

200 ELEVATIONS

300 SECTIONS

400 WINDOW SCHEDULES

500 DOOR SCHEDULES

600 DRAINAGE

700 CONSTRUCTION DETAILS

800 OFFICE LAYOUTS / TENANT

900 OTHER SCHEDULES

Client

Venticorp

Project

Development Ptn.

274 of farm

Lytelton 381 JR

Centurion

Siteplan

Date

12 Oct 2015

Drawn by

Le Sueur

Checked by

H Neethling

Scale

1 : 250

Project no.

2014-582

Sheet no.

001

Rev. no.

7